

COMMUNITY FACILITIES #4 EXERCISE, PICNIC AREA & REST STOP 41,239 S.F.

PARCEL LINE TO BE ELIMINATED (TYP.)

OPEN SPACE PARCEL "C" 1,019,640 sq. ft.

WETLAND FILL #1 AREA = 0.10 ACRES

OPEN SPACE PARCEL "D" 117,562 sq. ft.

RECORD C

McLAUGHLIN (CATHERINE) 3017 OLD FAF BOOTHWYN


N44°46'21"W 330.00'

N30°26'12"W 473.85'

R-1 ZONING

171.33'

202.05'

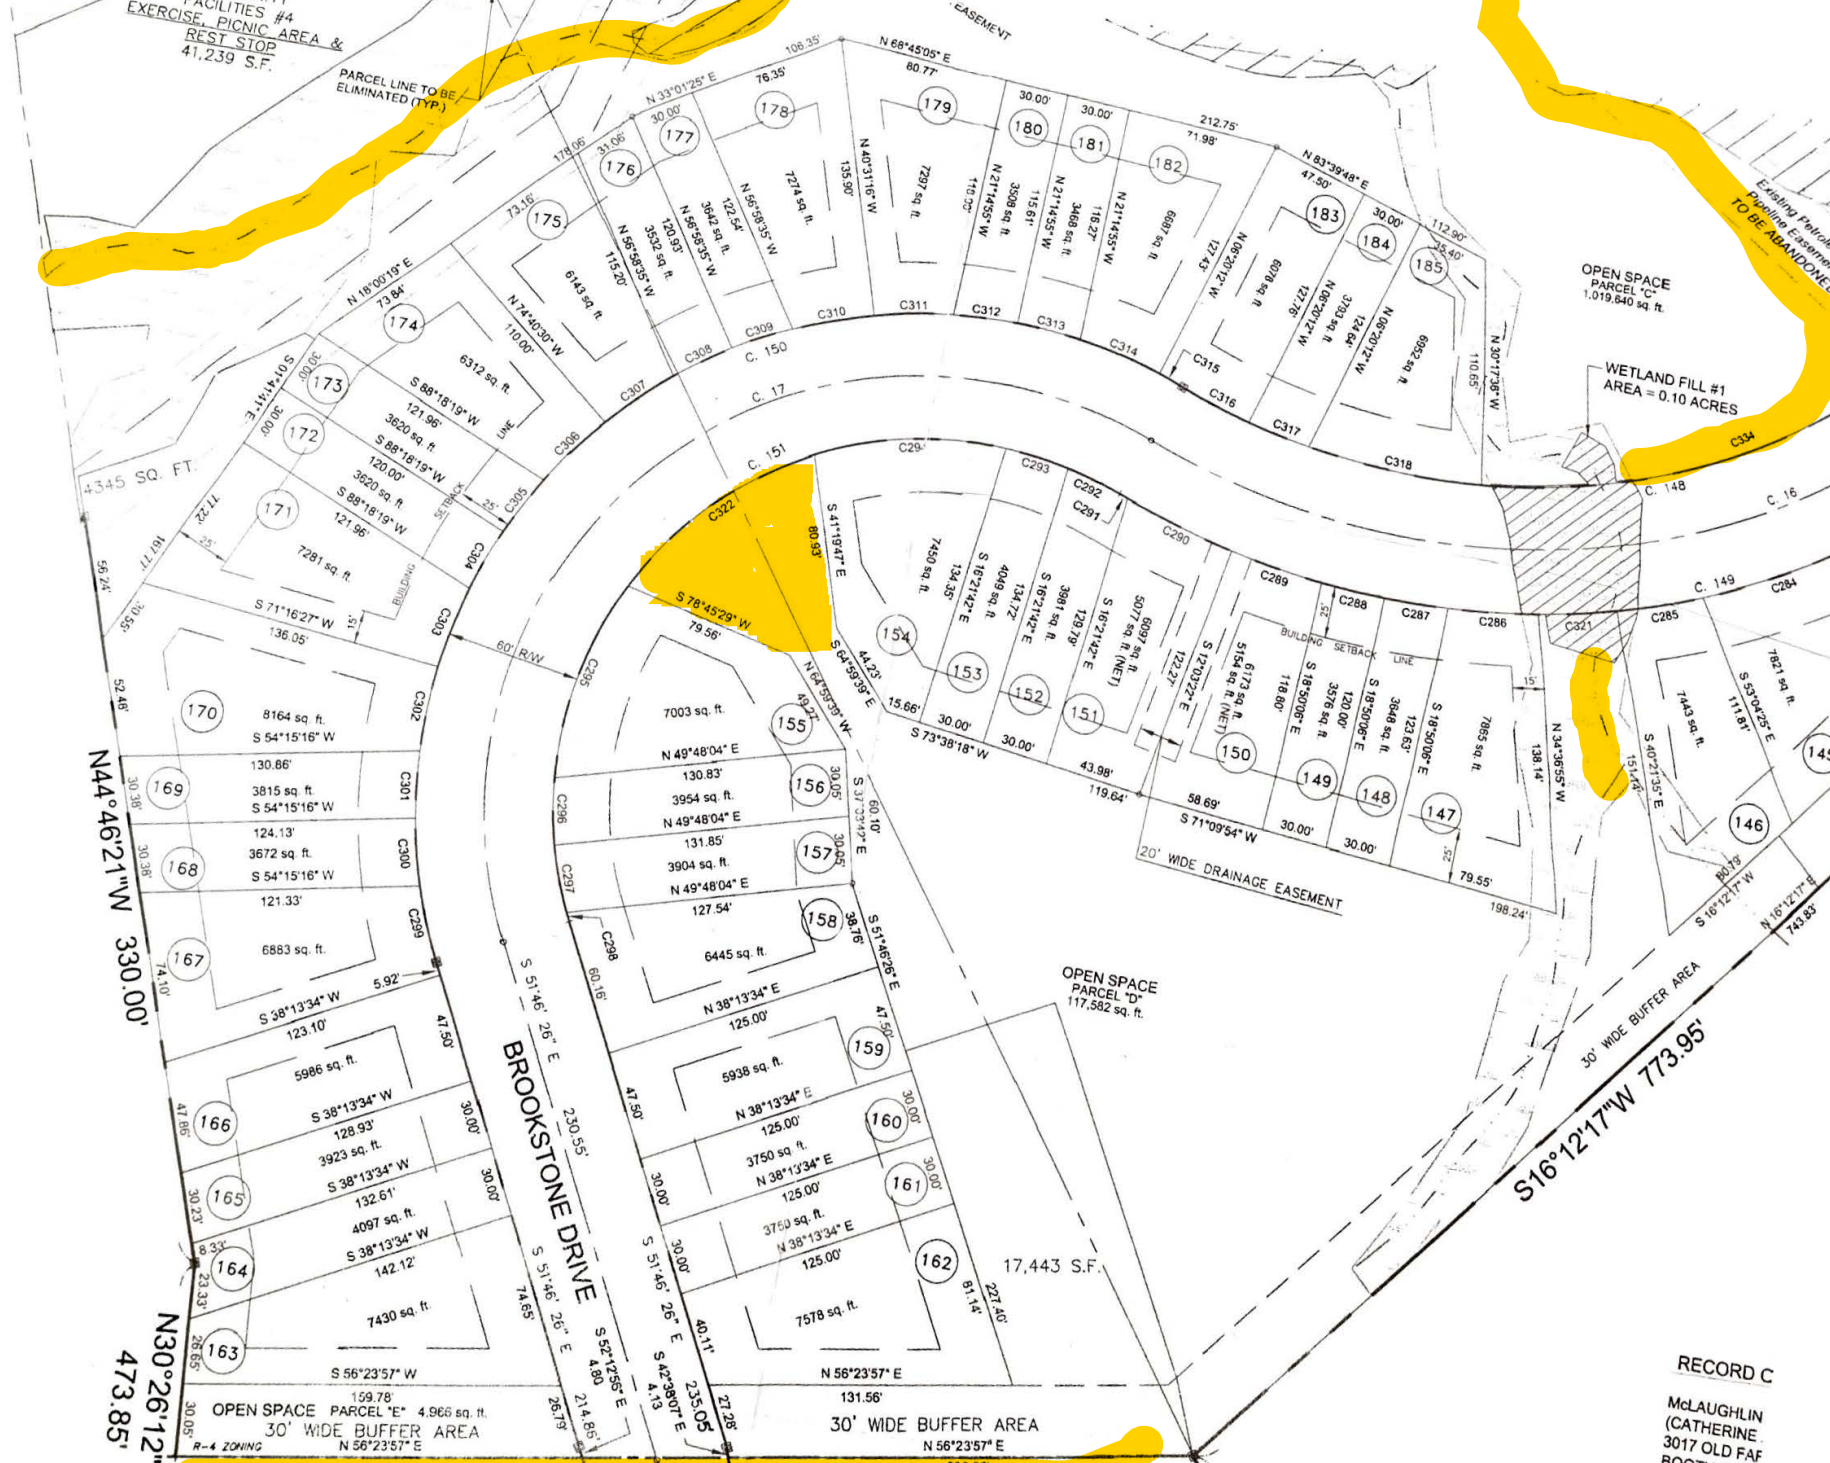

OPEN SPACE PARCEL "E" 4,966 sq. ft. 30' WIDE BUFFER AREA

30' WIDE BUFFER AREA

30' WIDE BUFFER AREA

20' WIDE DRAINAGE EASEMENT

Existing Pipeline Easement TO BE ABANDONED

171.33'

202.05'

171.33'

202.05'